



NUMBER	DATE	REVISED BY	REVISION TABLE DESCRIPTION
1	2/15/2018		

SHEET TITLE:

PROJECT DESCRIPTION:

DRAWINGS PROVIDED BY:

DATE:


6/22/2023

SCALE:

20' : 1"

SHEET:

A-1

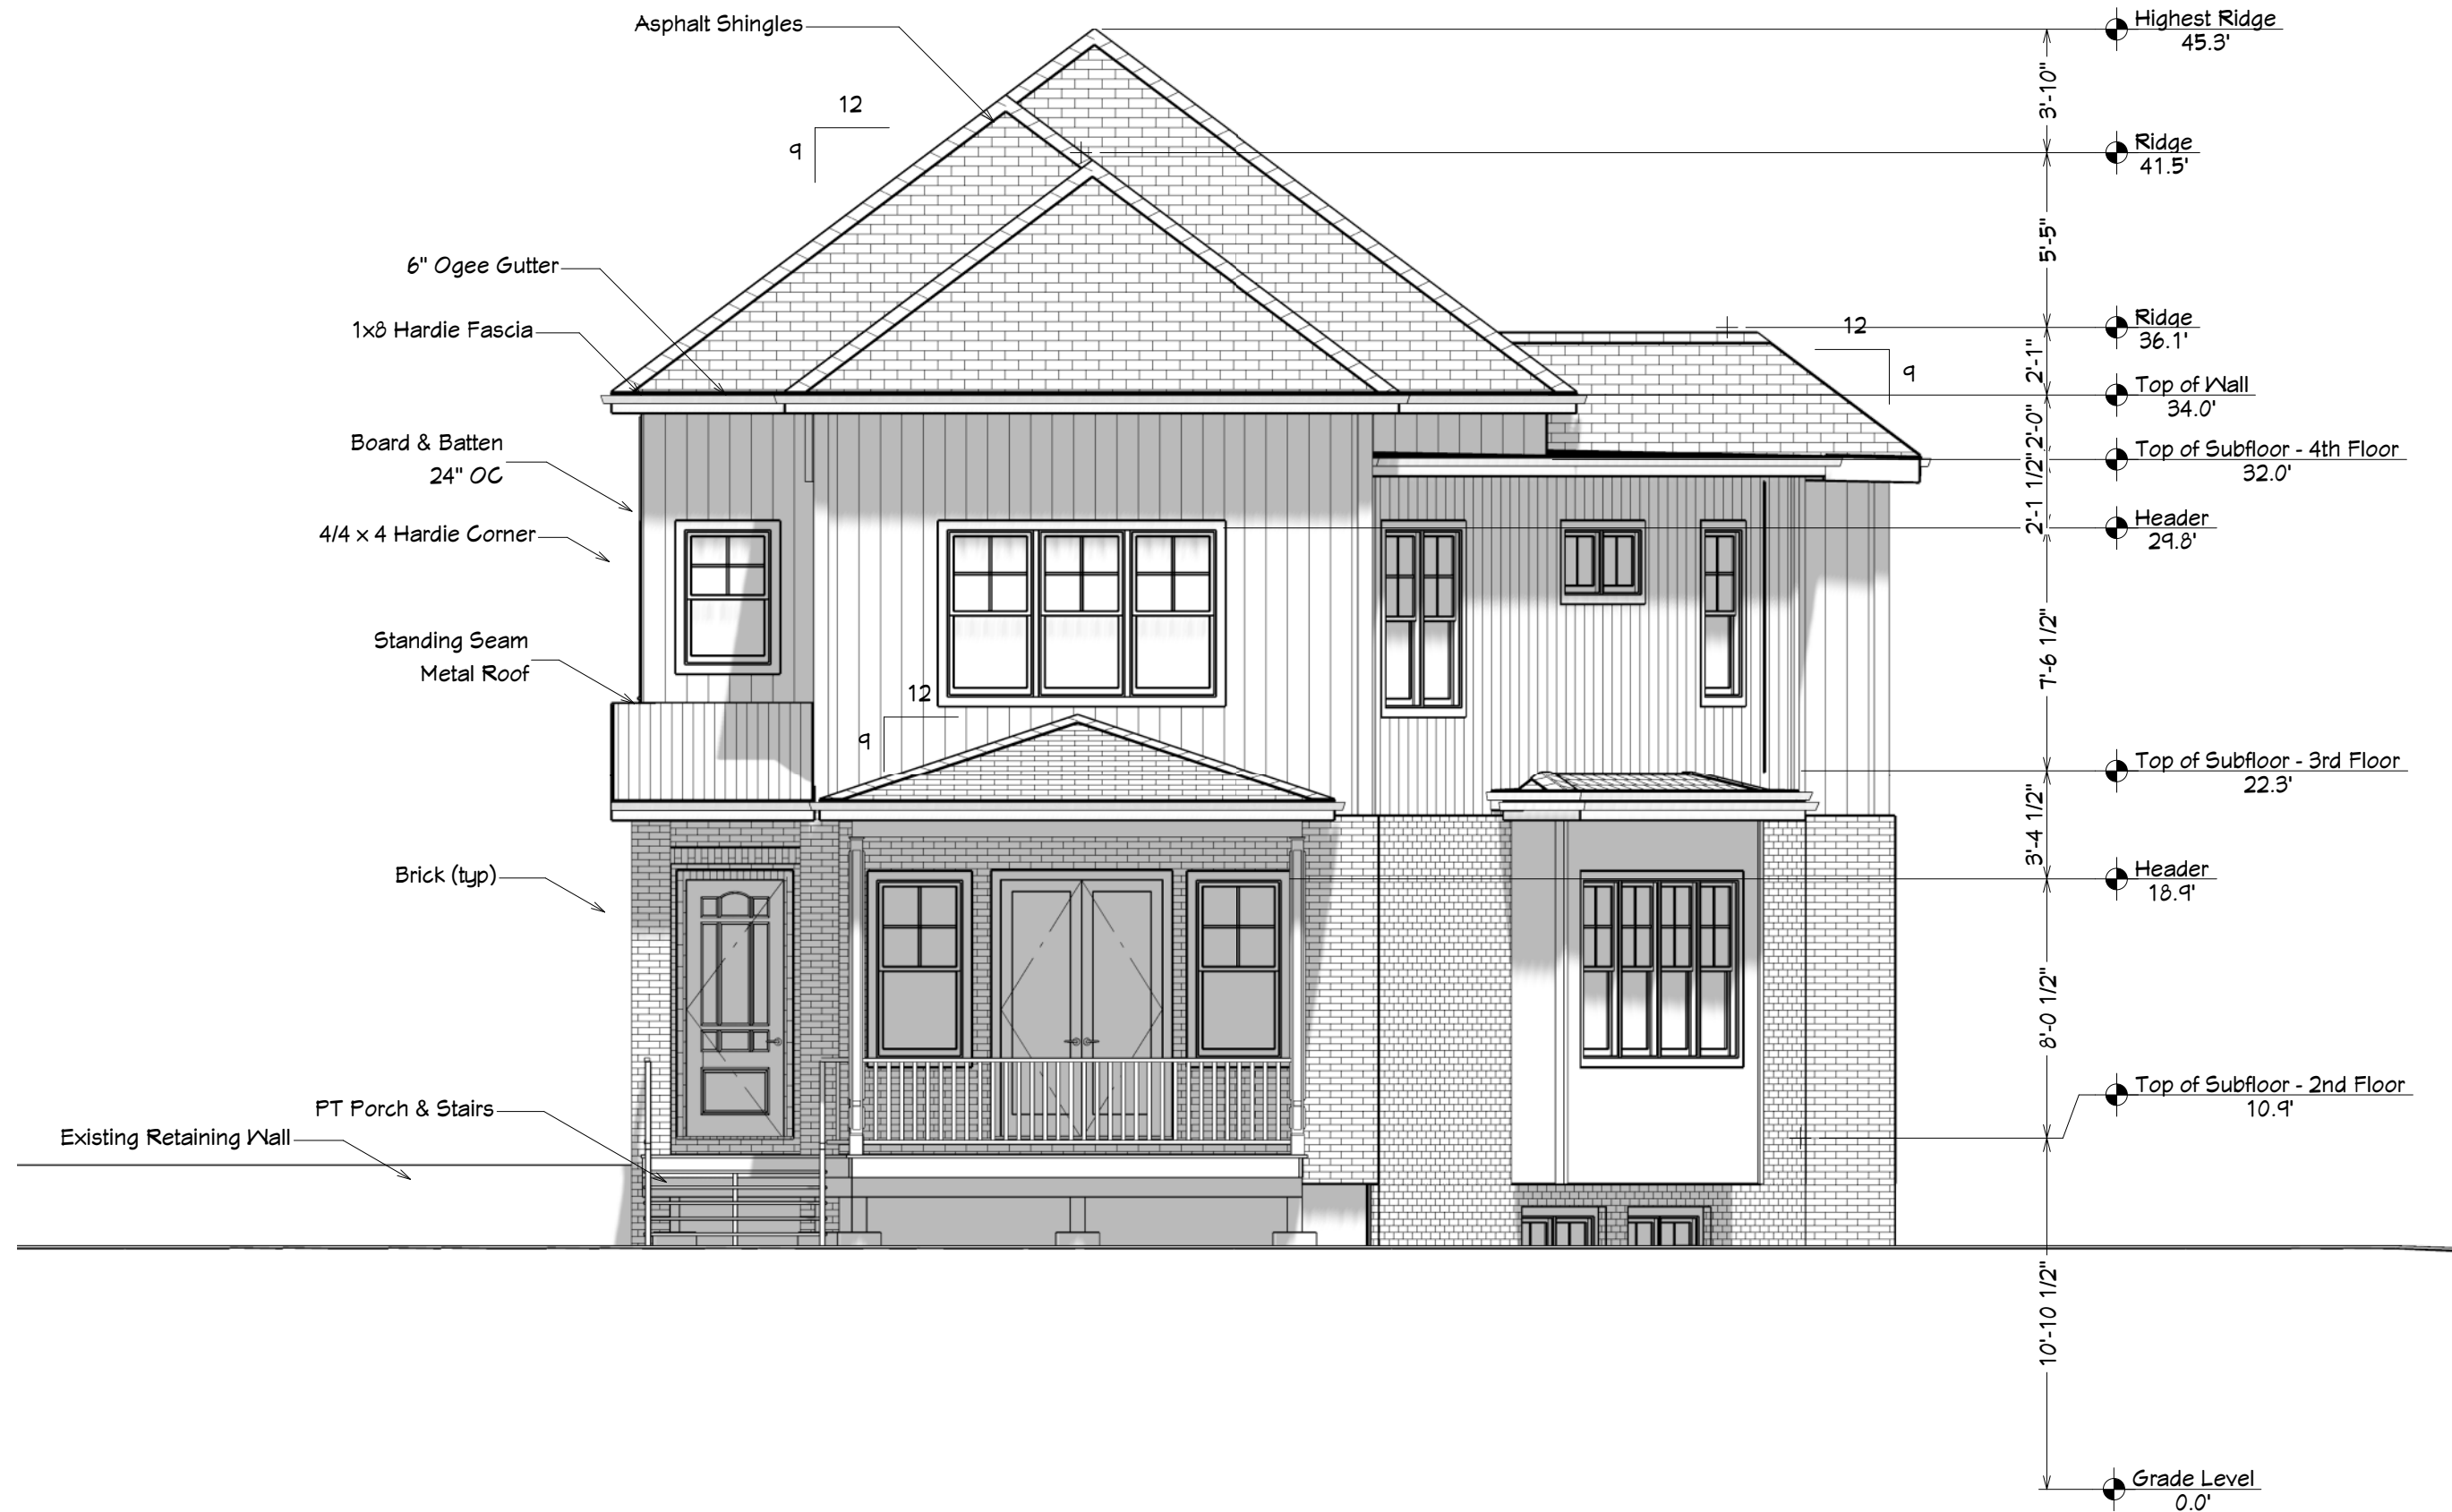

NUMBER	DATE	REVISION TABLE	DESCRIPTION

SHEET TITLE:
Front Elevation

PROJECT DESCRIPTION:

DRAWINGS PROVIDED BY:

DATE:
6/22/2023

SCALE:
3/16

SHEET:
A-2



REVISION TABLE	DESCRIPTION

SHEET TITLE:
Rear Elevation

PROJECT DESCRIPTION:

DRAWINGS PROVIDED BY:

DATE:
6/22/2023

SCALE:
3/16

SHEET:
A-3

A-3



REVISION TABLE	DESCRIPTION

PROJECT DESCRIPTION:

DATE: 6/22/2023

SCALE: 3/16

SHEET: **A-4**

Left Elevation



Highest Ridge	45.3'
Ridge	36.1'
Top of Wall	34.0'
Top of Subfloor - 4th Floor	32.0'
Header	29.8'
Top of Subfloor - 3rd Floor	22.3'
Header	18.9'
Top of Subfloor - 2nd Floor	10.9'
Header	8.5'
Grade Level	0.0'

SHEET TITLE: Right Elevation	REVISION TABLE <table border="1" style="width: 100%; border-collapse: collapse;"> <thead> <tr> <th>NUMBER</th> <th>DATE</th> <th>REVISION BY</th> <th>DESCRIPTION</th> </tr> </thead> <tbody> <tr><td> </td><td> </td><td> </td><td> </td></tr> <tr><td> </td><td> </td><td> </td><td> </td></tr> <tr><td> </td><td> </td><td> </td><td> </td></tr> </tbody> </table>	NUMBER	DATE	REVISION BY	DESCRIPTION												
NUMBER	DATE	REVISION BY	DESCRIPTION														
PROJECT DESCRIPTION: .																	
DRAWINGS PROVIDED BY: .																	
DATE: 6/22/2023																	
SCALE: .																	
SHEET: A-5																	

8" PVC


6" PVC

12' REAR B.S.L.
E&L CONSULTING

4' U.E.

Concrete Patio

FOUNDATION

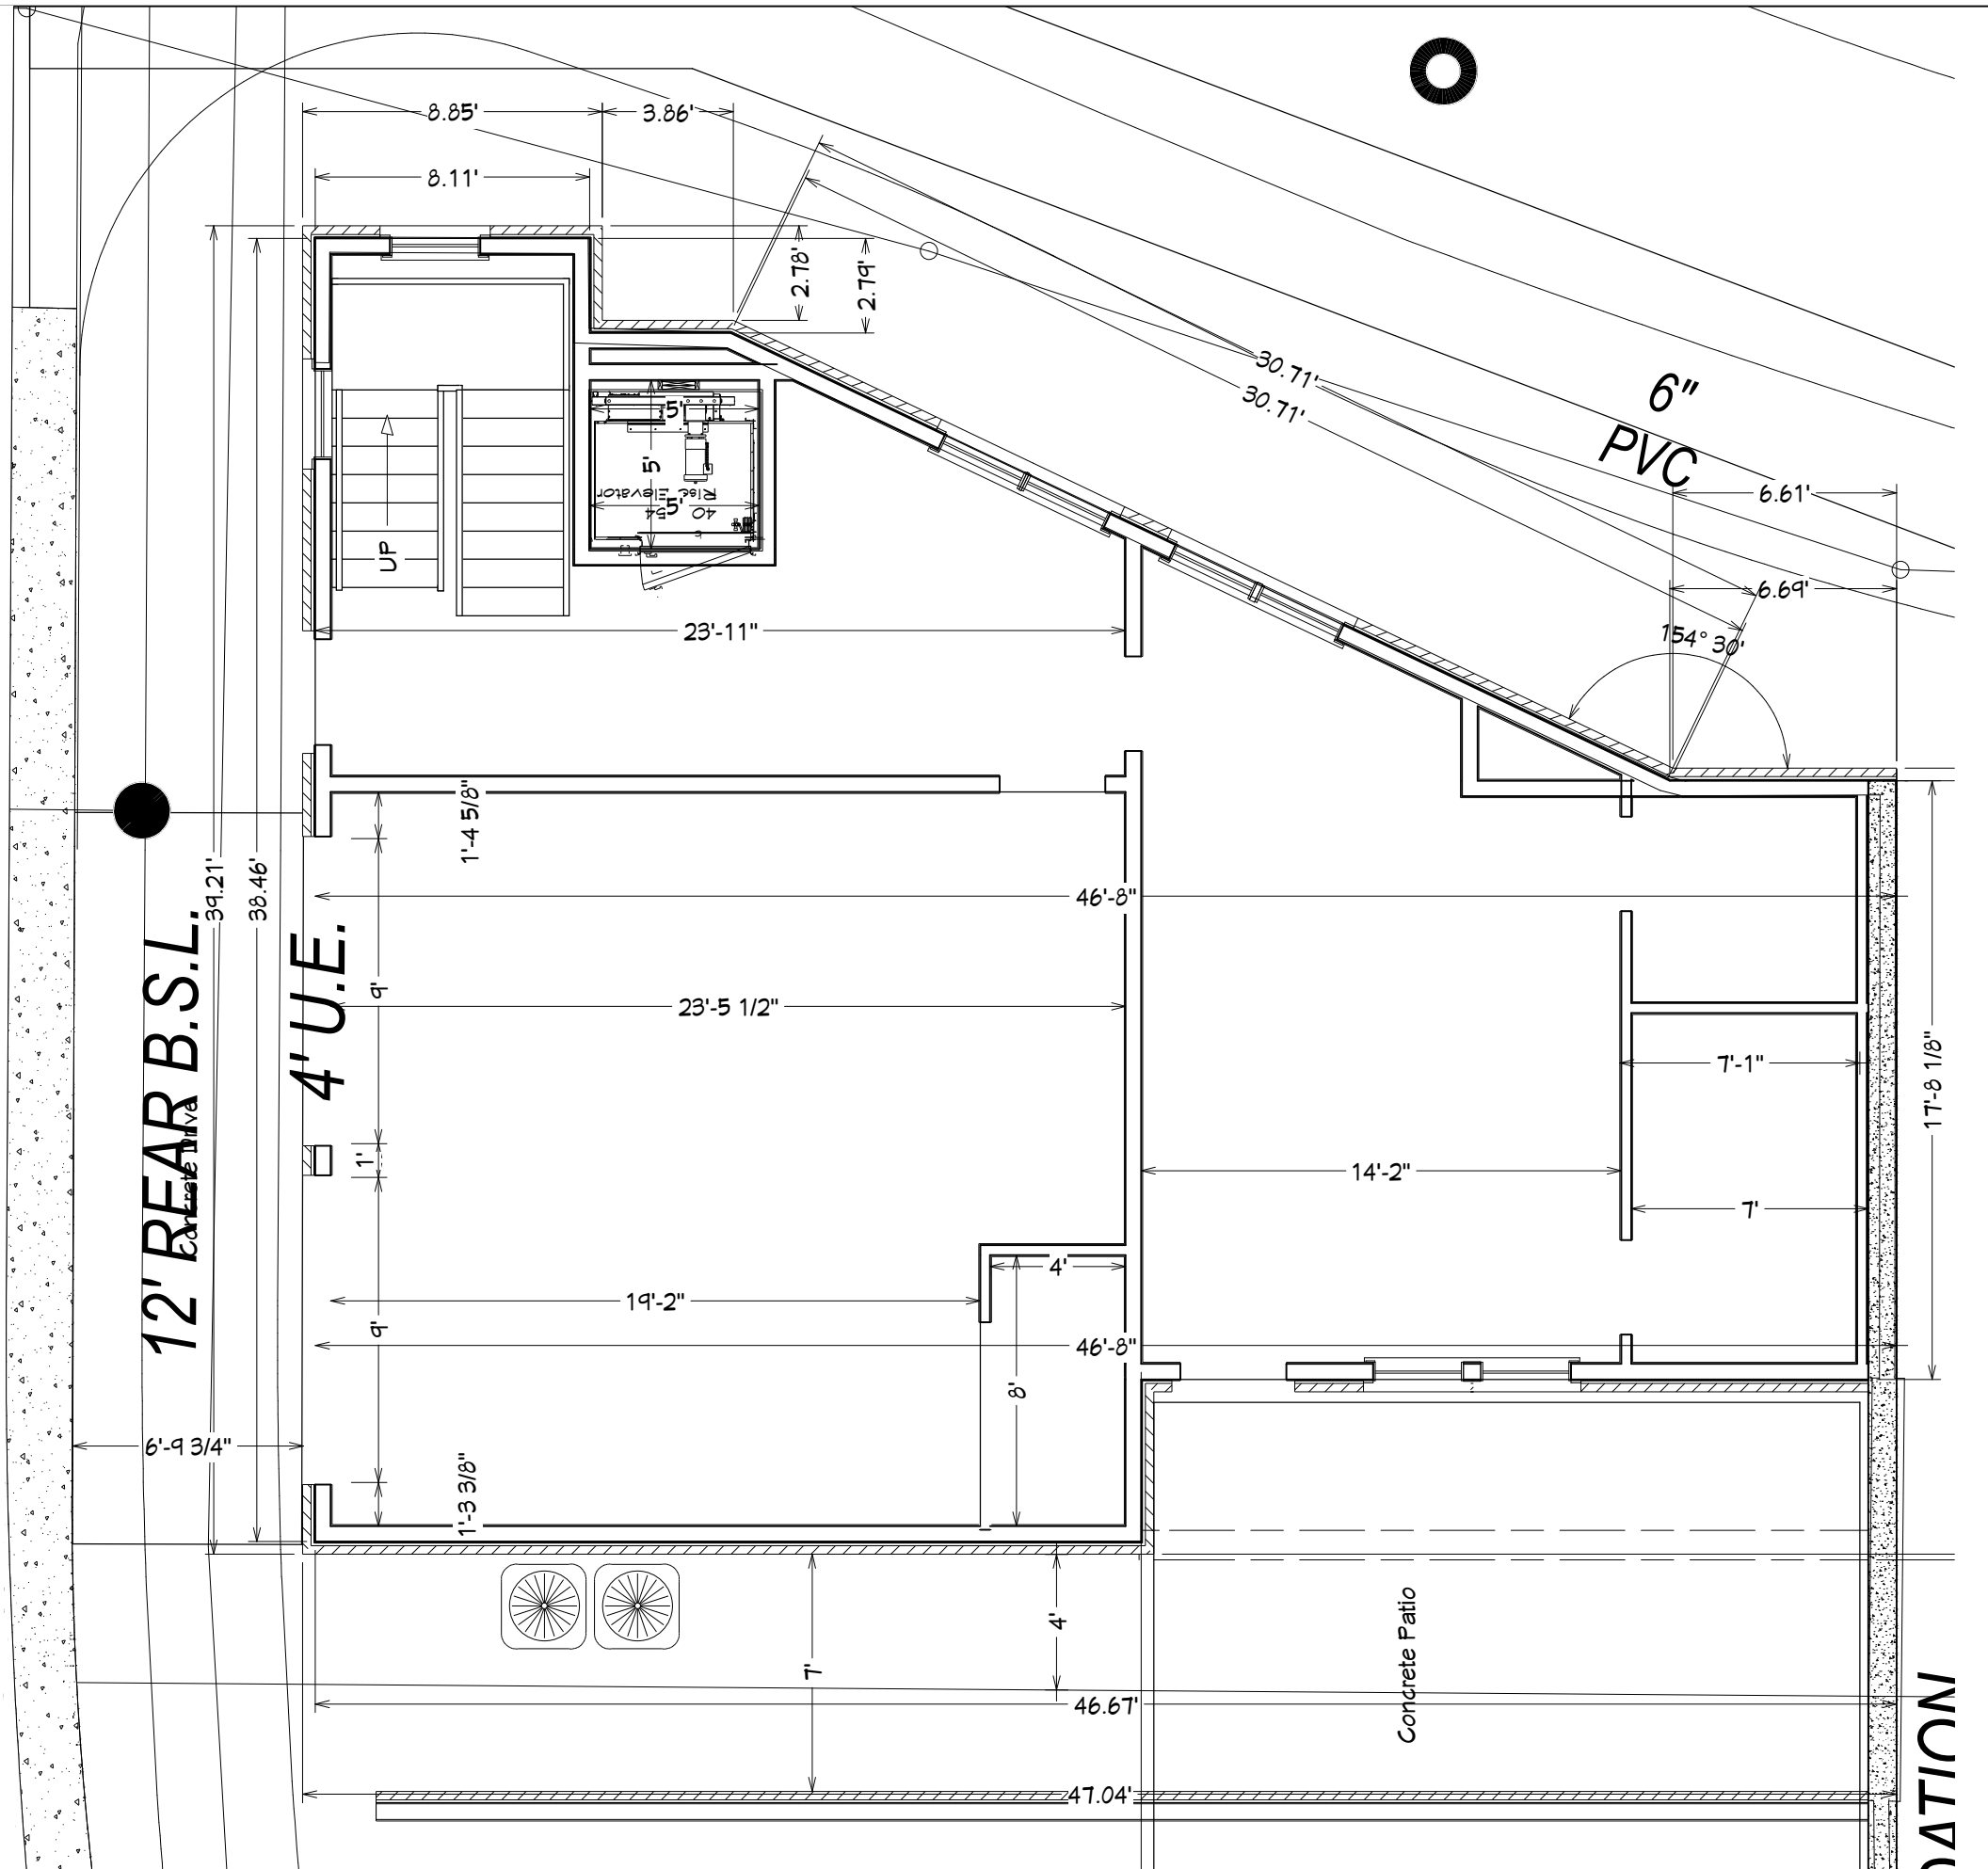

NUMBER	DATE	REVISED BY	DESCRIPTION

SHEET TITLE:
SITE OVERLAY


PROJECT DESCRIPTION:

DRAWINGS PROVIDED BY:

DATE:
6/22/2023


SCALE:

SHEET:
A-6

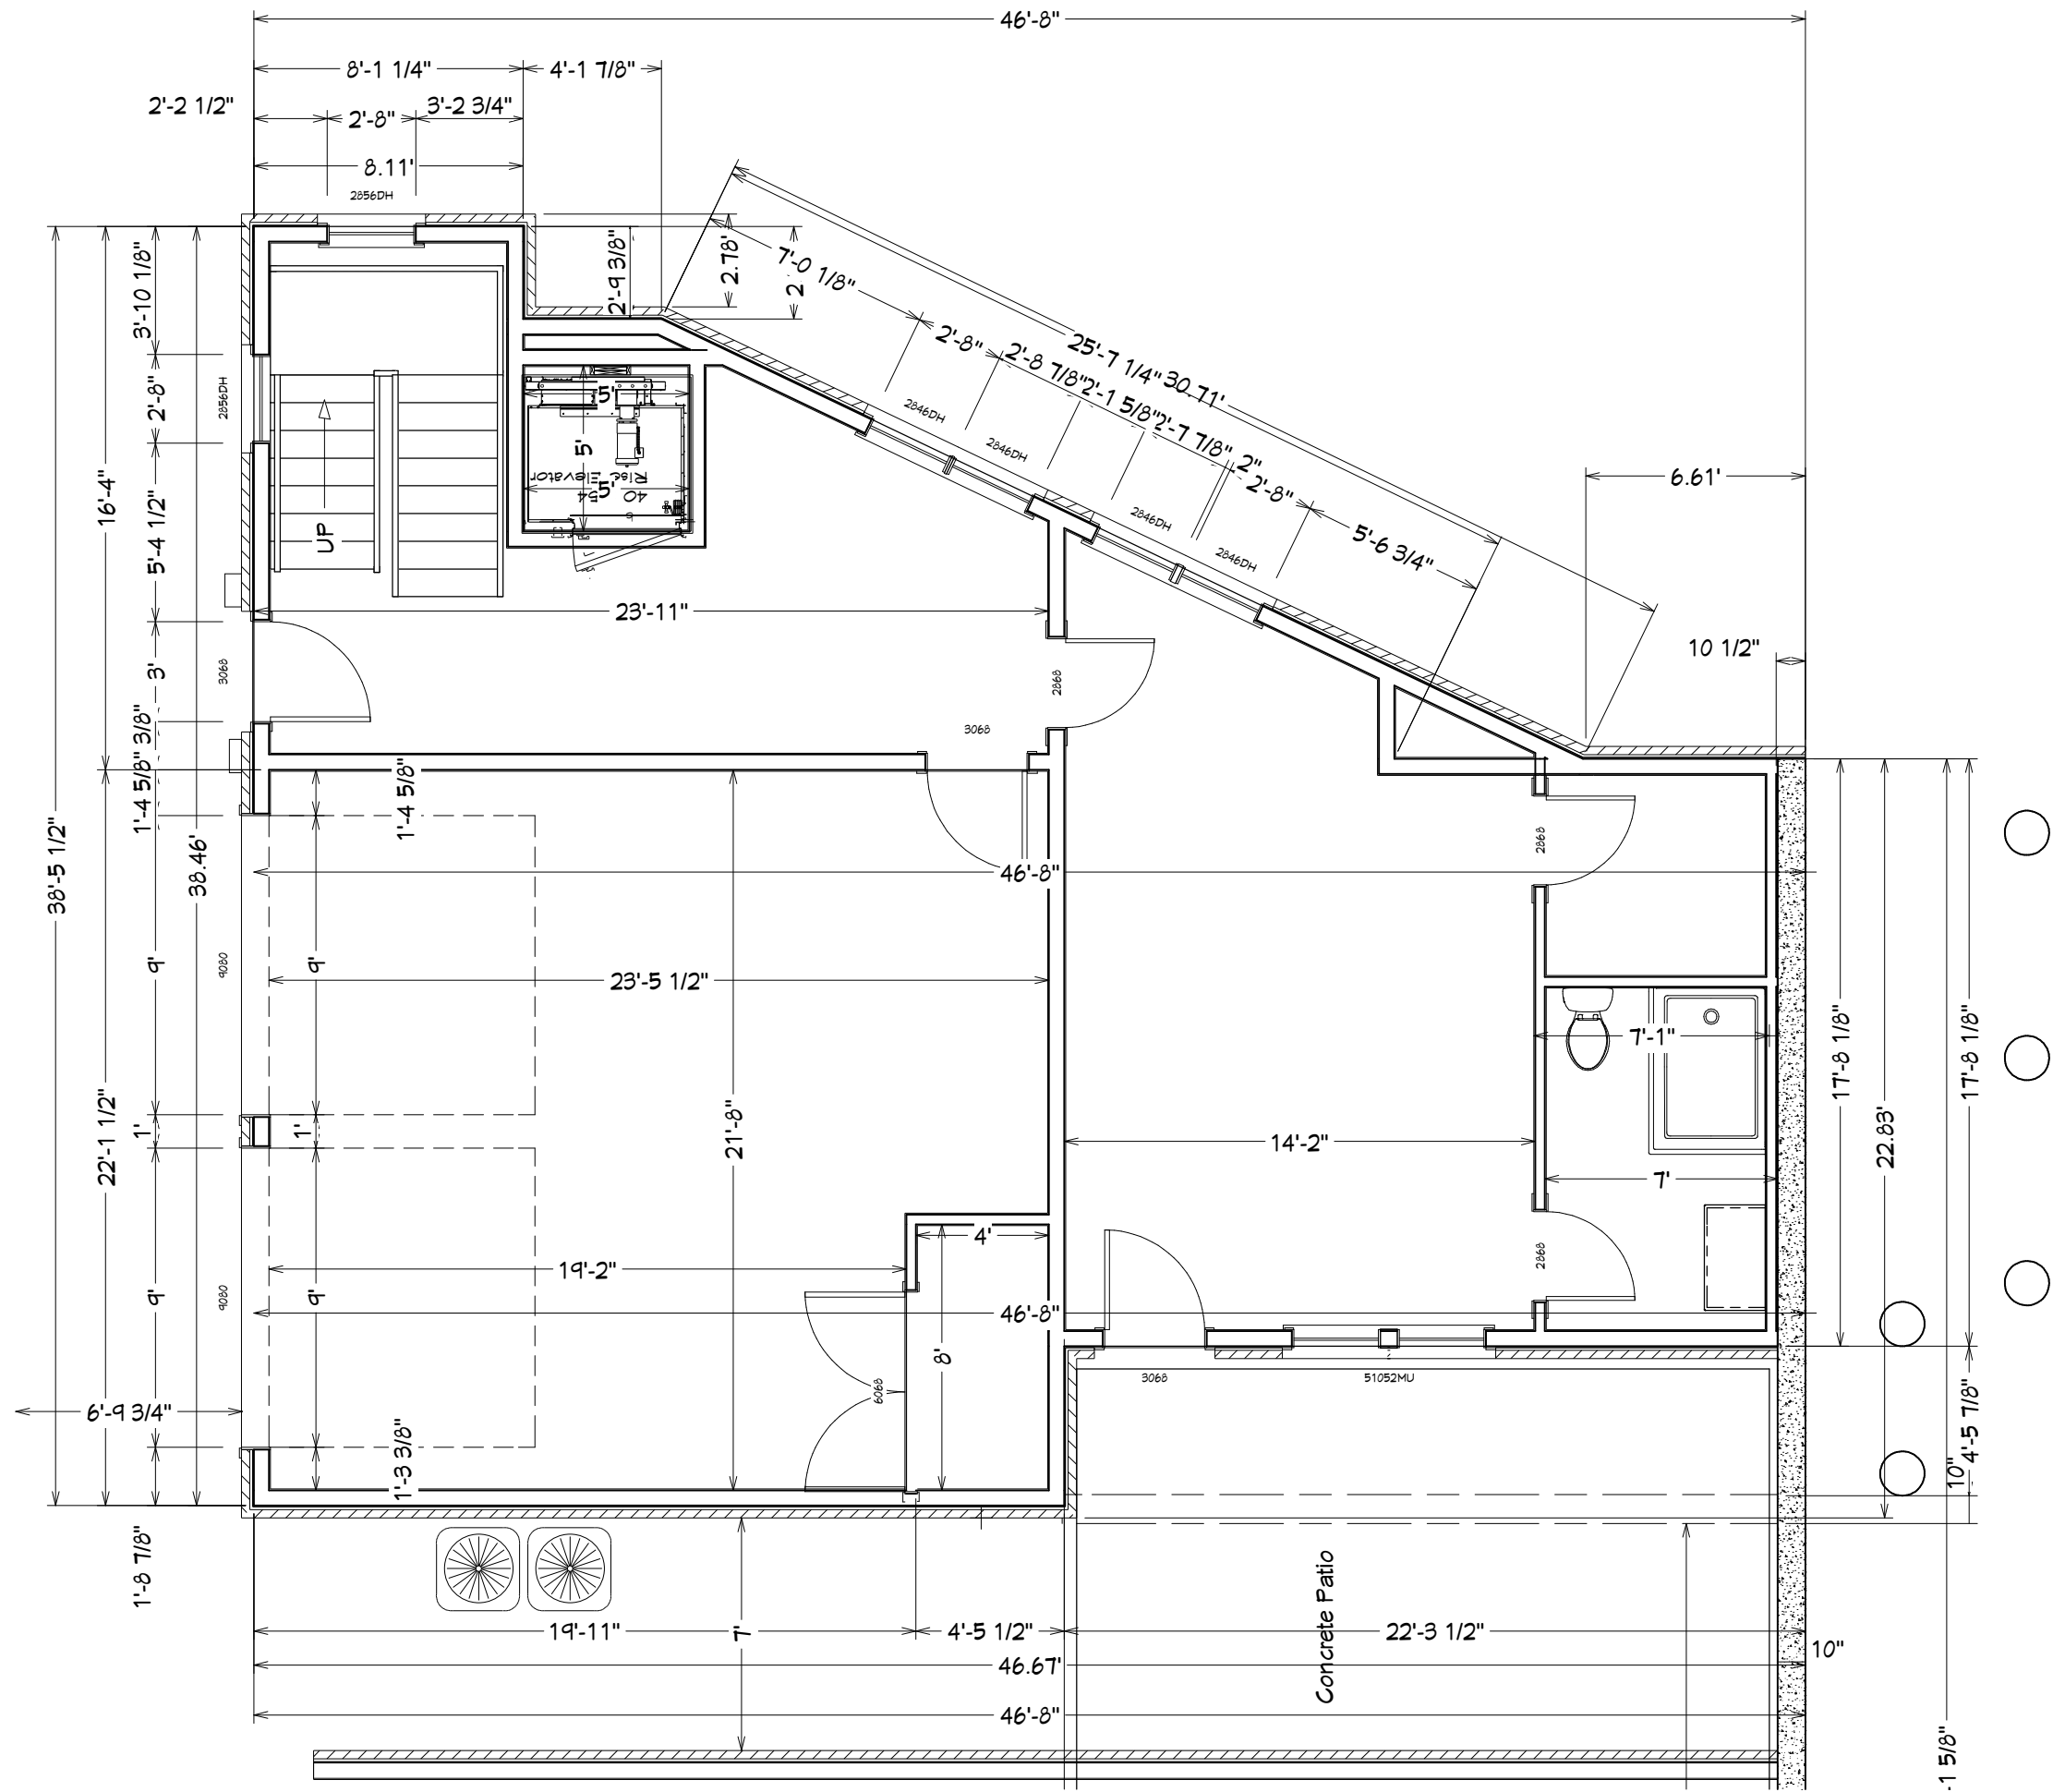

1st Floor

DRAWINGS PROVIDED BY:		PROJECT DESCRIPTION:		SHEET TITLE:	
DATE:		TERRACE LEVEL		REVISION TABLE	
6/22/2023				NUMBER DATE REVISION BY DESCRIPTION	
SCALE:					
SHEET:					
A-7					

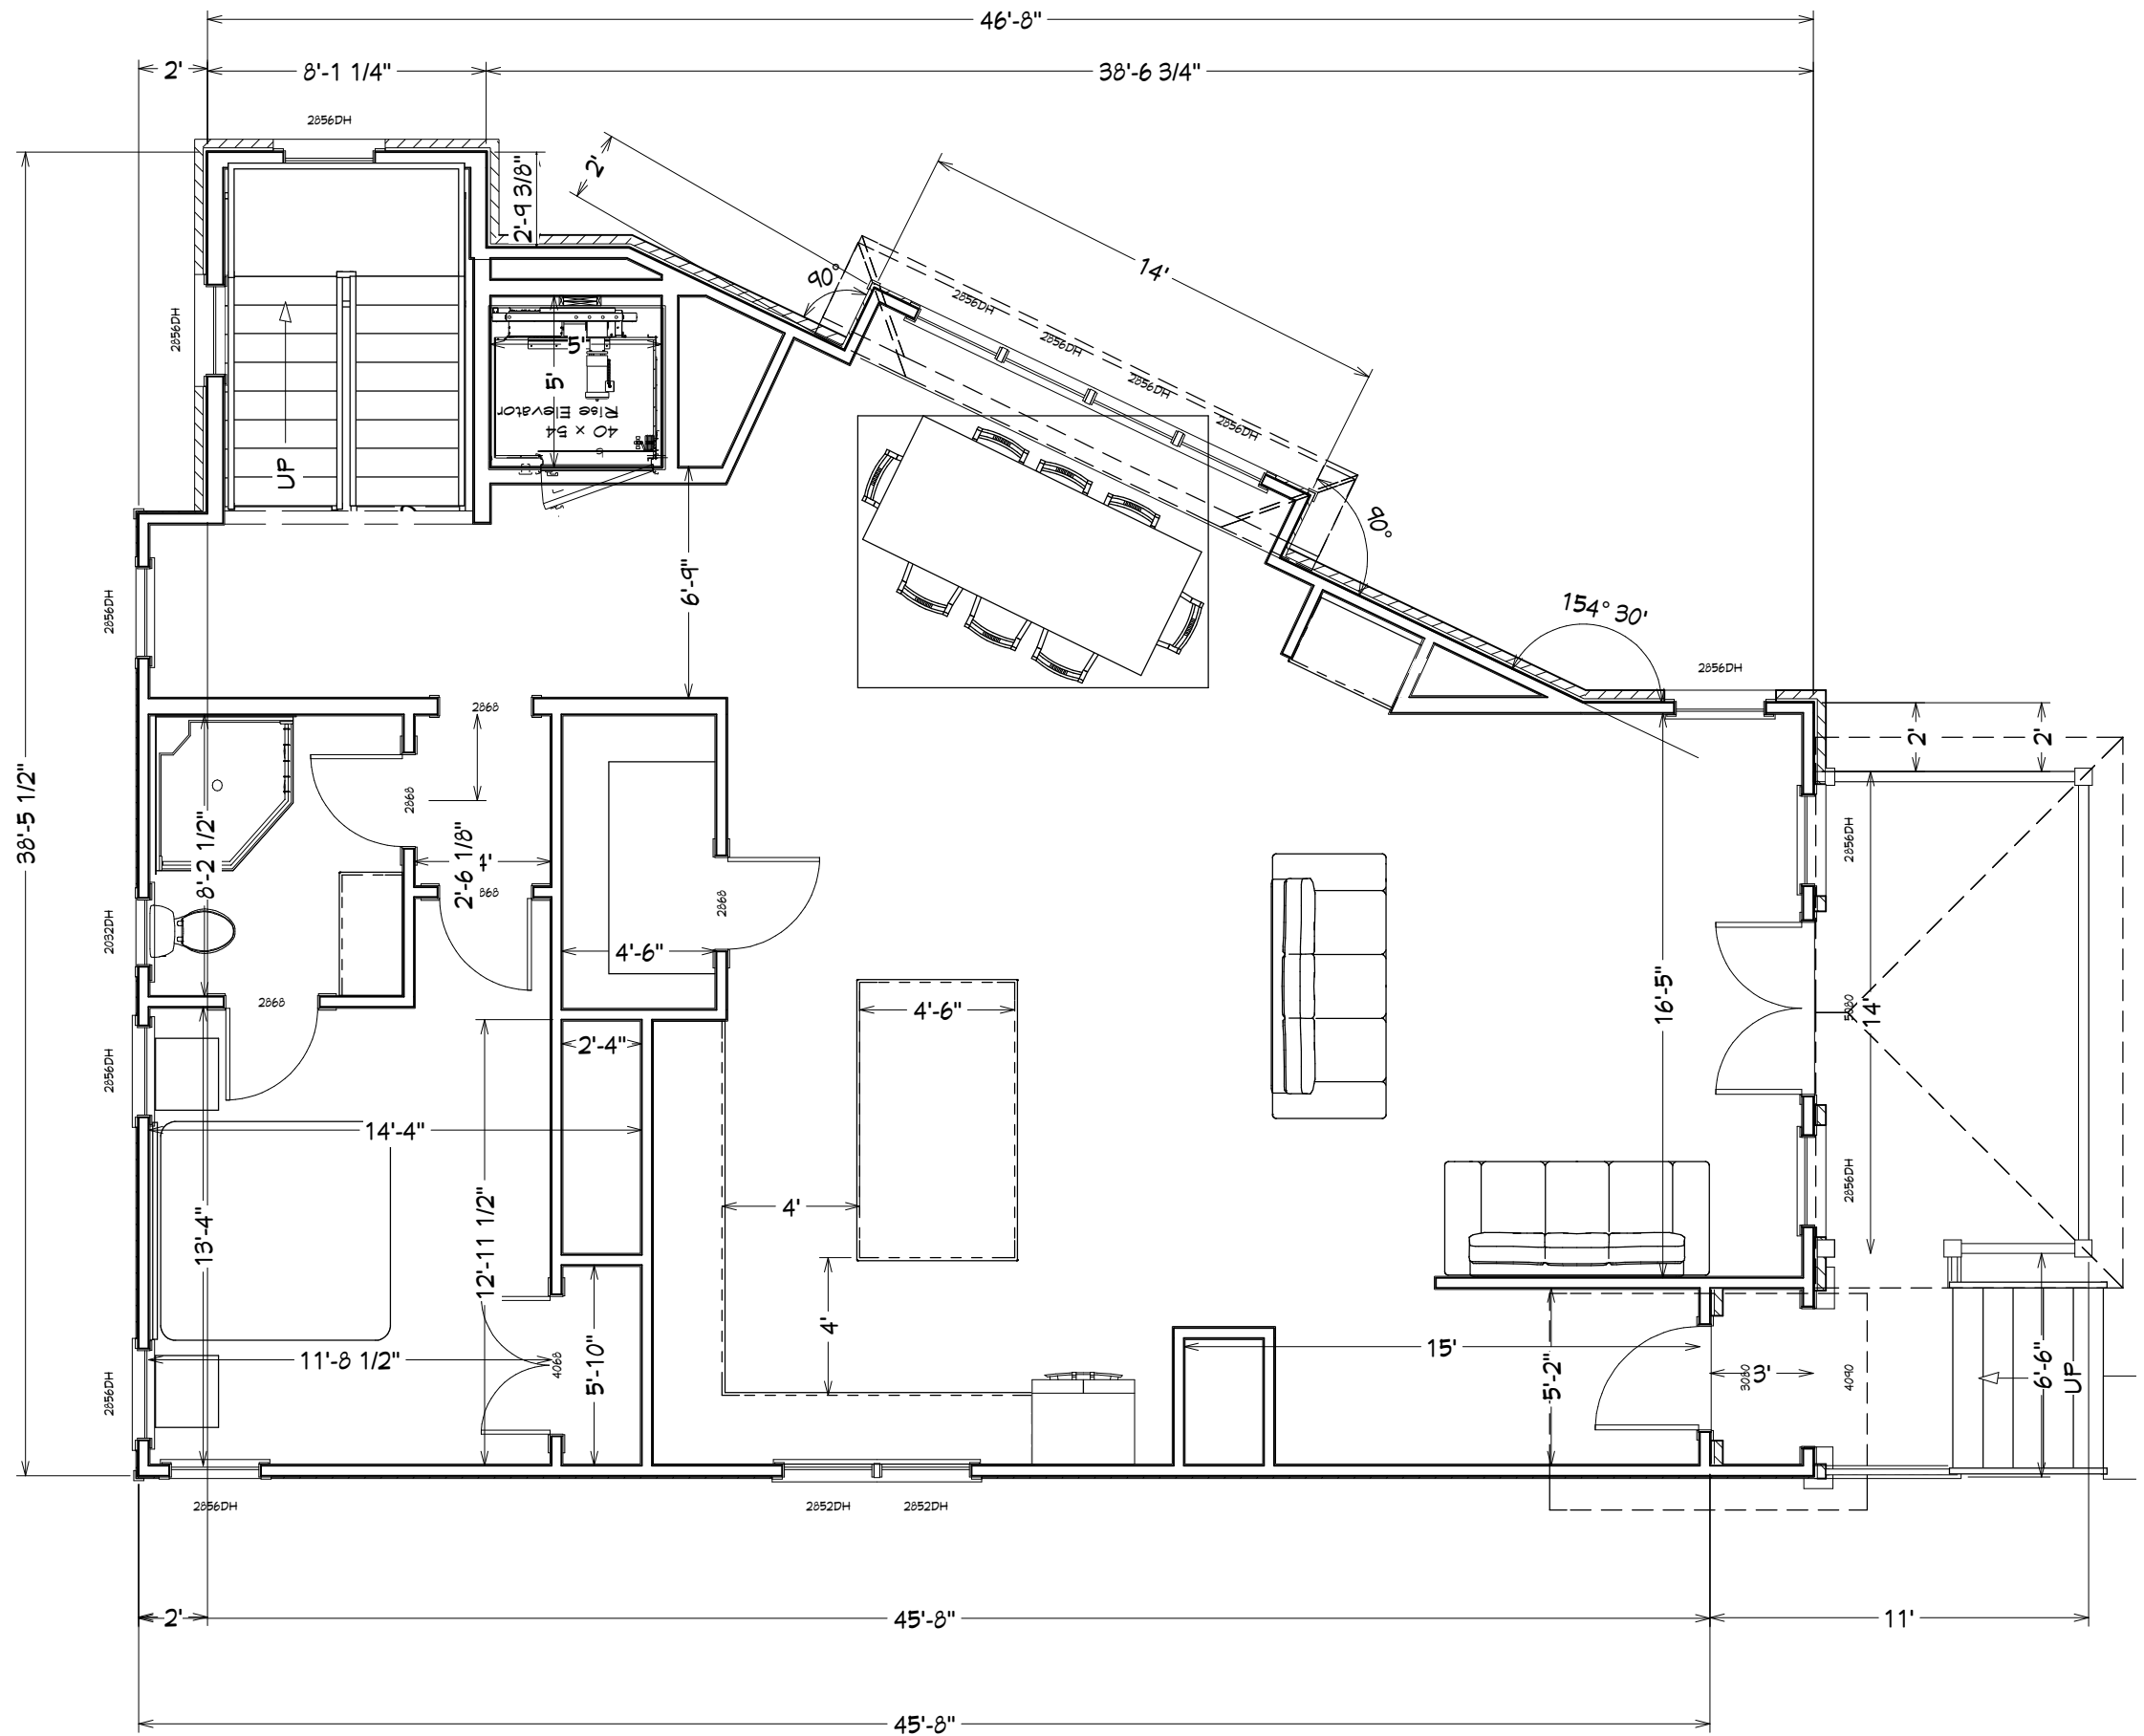

DATE:
6/22/2023

SCALE:
1/8" = 1'-0"

SHEET:
A-8

NUMBER	DATE	REVISION BY	DESCRIPTION

SHEET TITLE:
Main Level


PROJECT DESCRIPTION:

DRAWINGS PROVIDED BY:

DATE:
6/22/2023

SCALE:
1/8" = 1'-0"

SHEET:
A-8

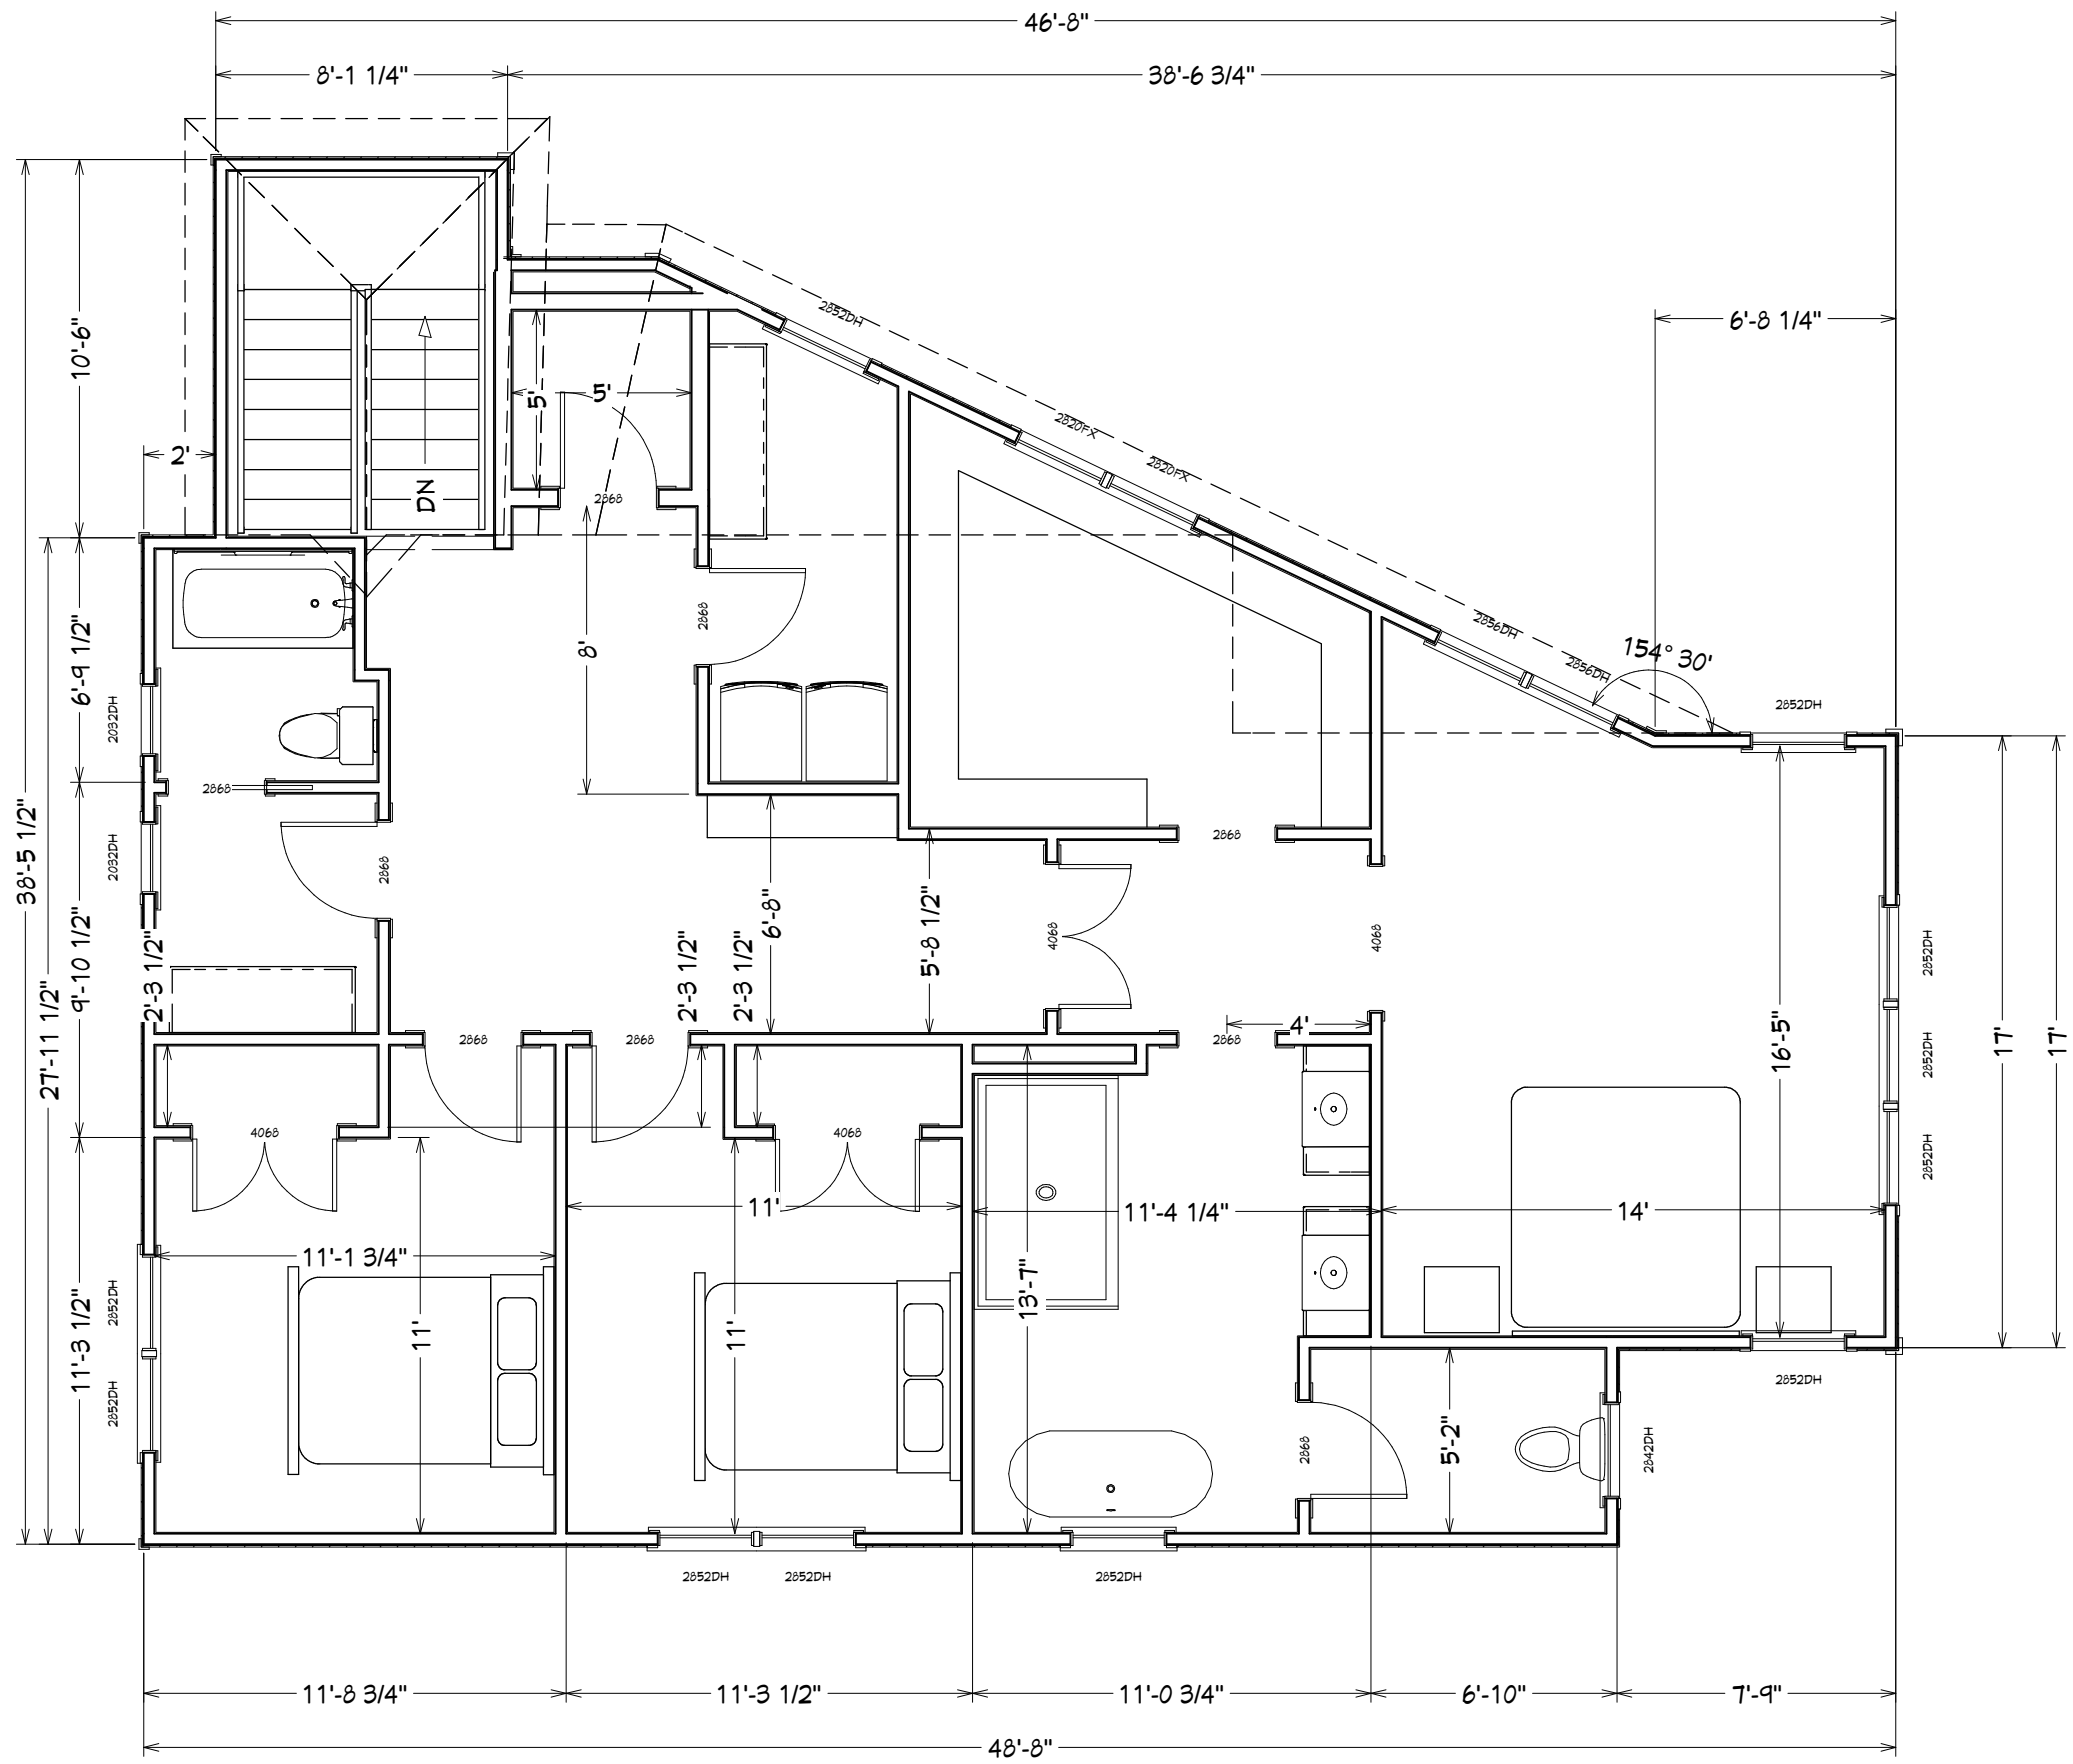

DRAWINGS PROVIDED BY:		PROJECT DESCRIPTION:		SHEET TITLE: Upper Level	
DATE: 6/22/2023					
SCALE:					
SHEET: A-9					
REVISION TABLE	REVISION BY	REVISION DATE	REVISION DESCRIPTION		