



② Second Floor Copy 1
3/16" = 1'-0"

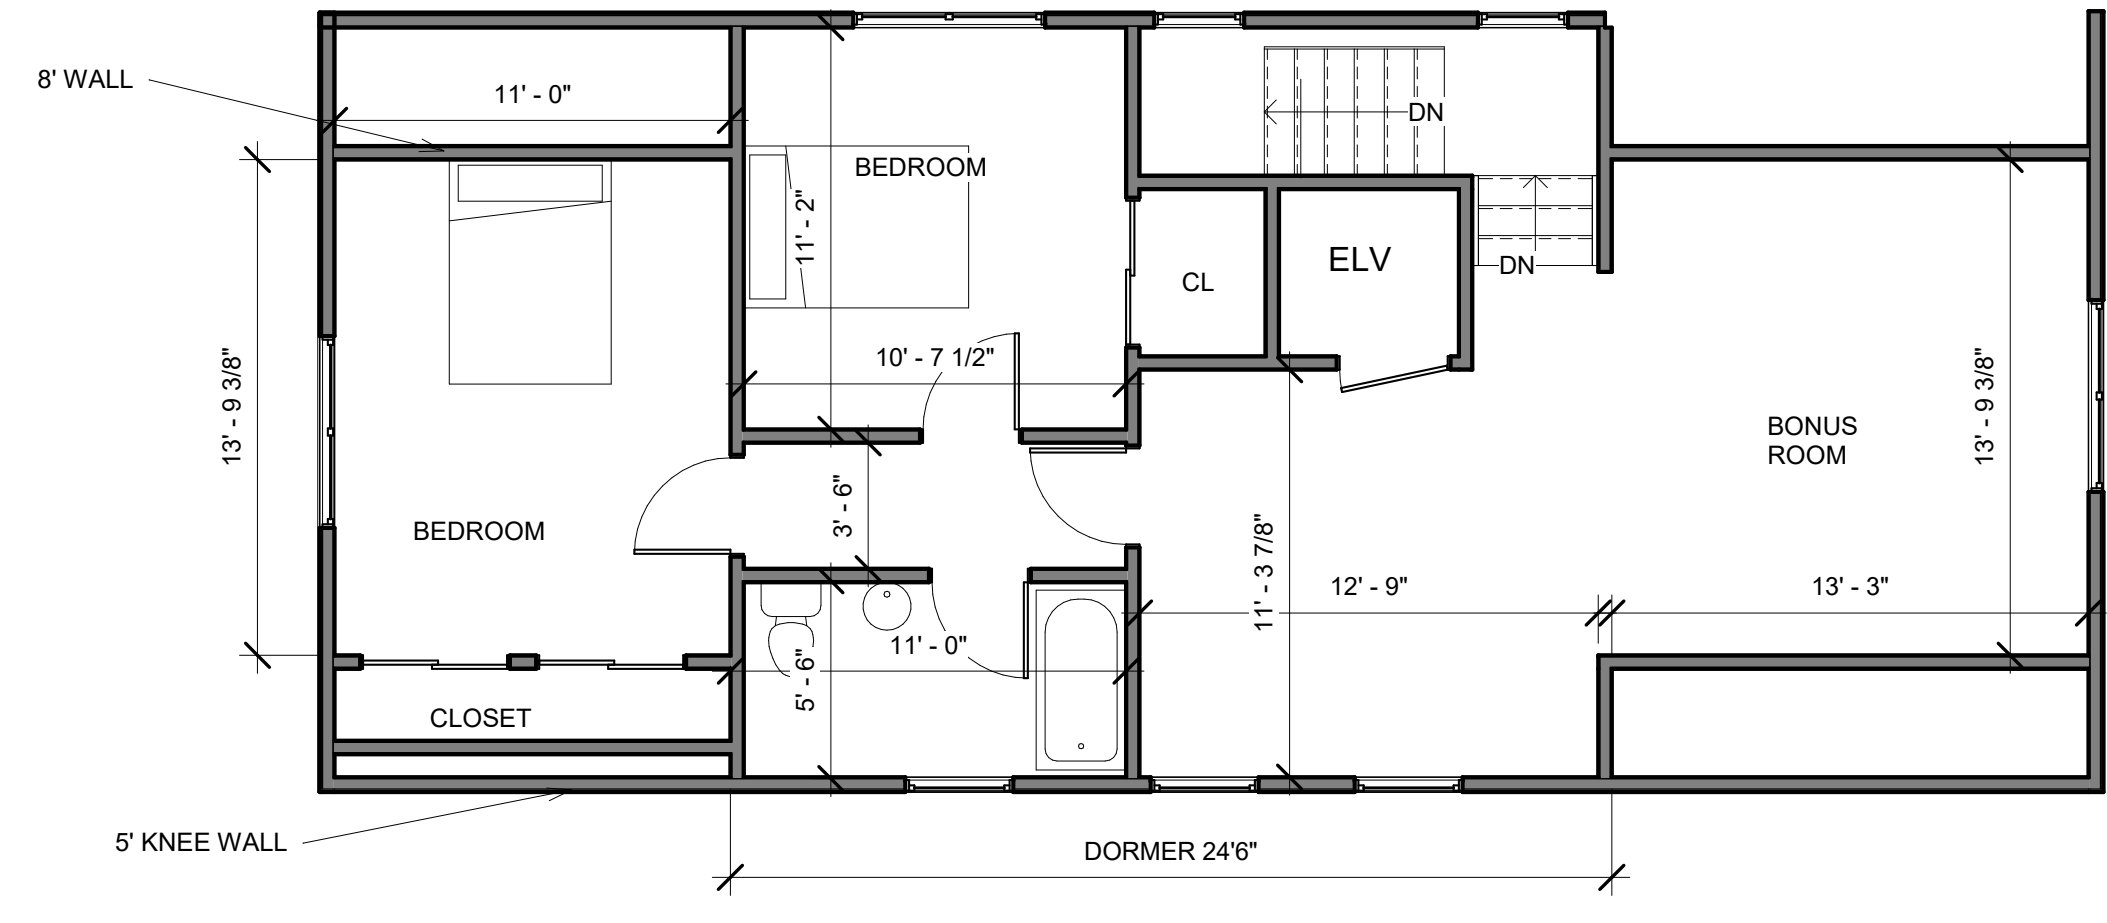

④ Third Floor Copy 1
3/16" = 1'-0"

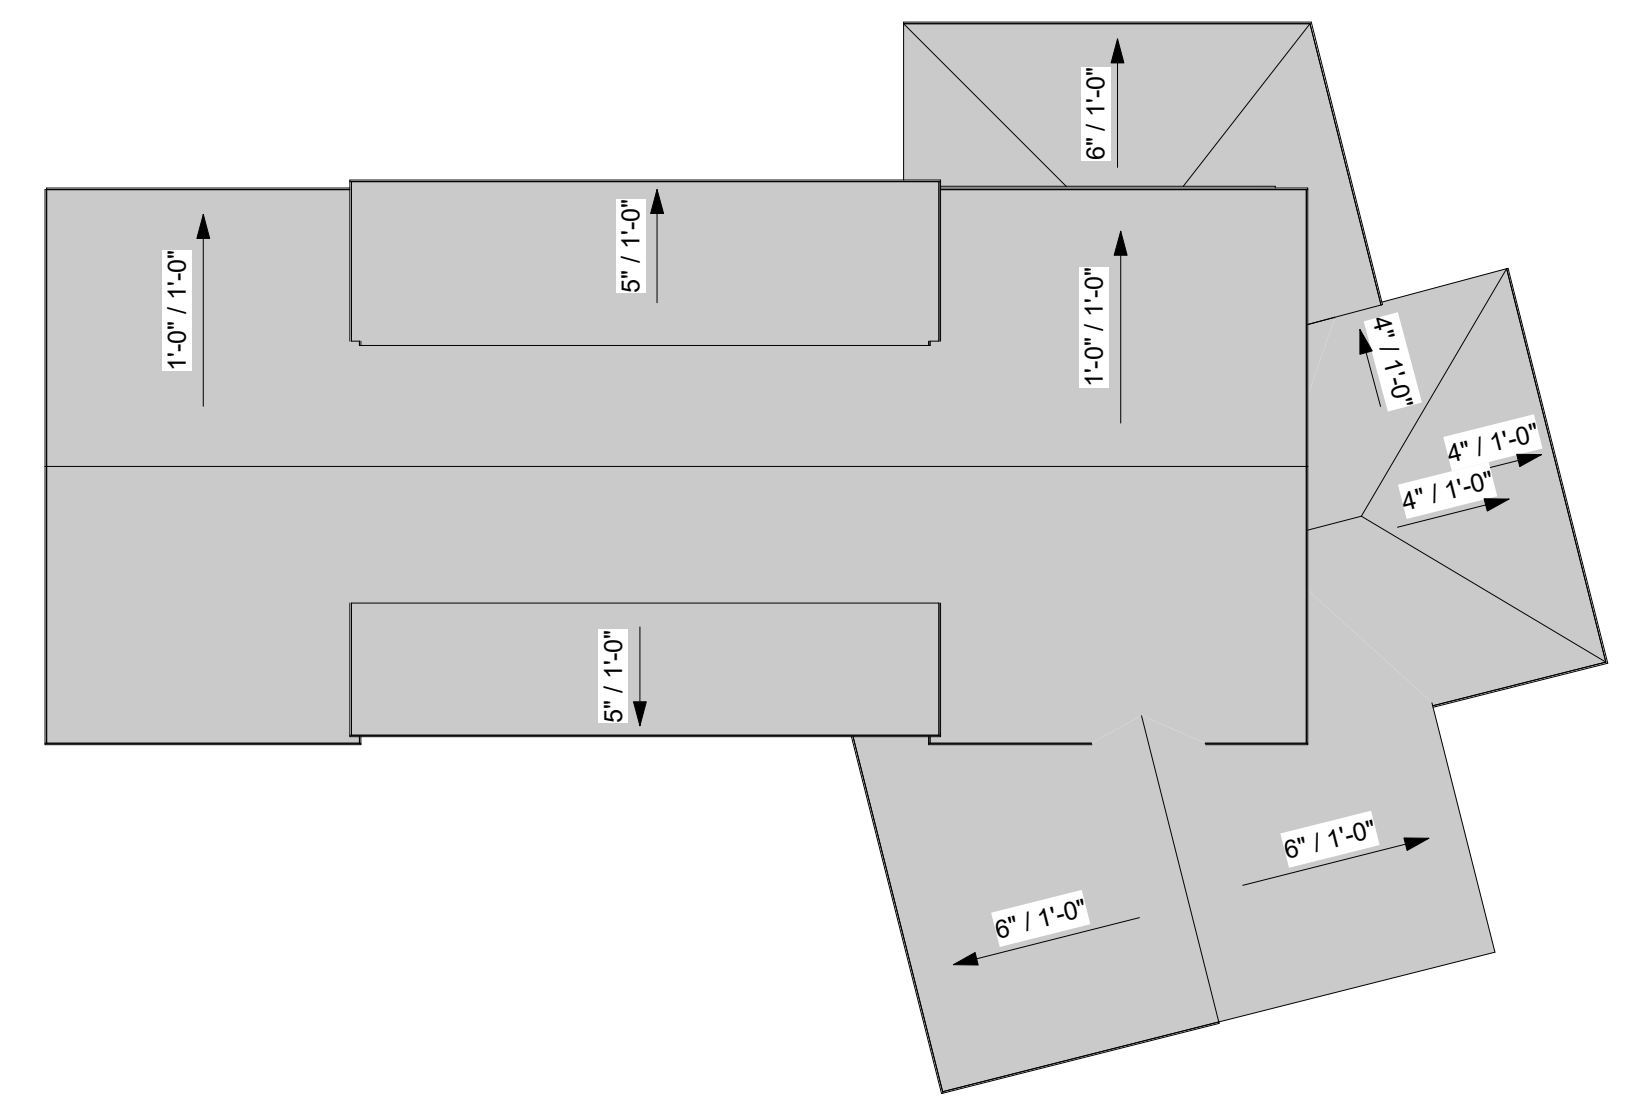

VILLAGE HABITAT
DESIGN
& CMH DESIGN

gramsey@usa.net

PENDERGRAST FARM
CUSTOM UNIT 18

CUSTOM

8/25/2020 6:34:07 PM



⑤ SOUTH WEST PERSPECTIVE Copy 1



⑥ 3D View 5